


Spieler Structural Engineers reserves its copyright and other proprietary rights in these plans. These drawings are intended to be used by the property owner for the construction of the project. No part of these drawings may be reproduced in any form or by any means without the prior written permission and consent of Spieler Structural Engineers.

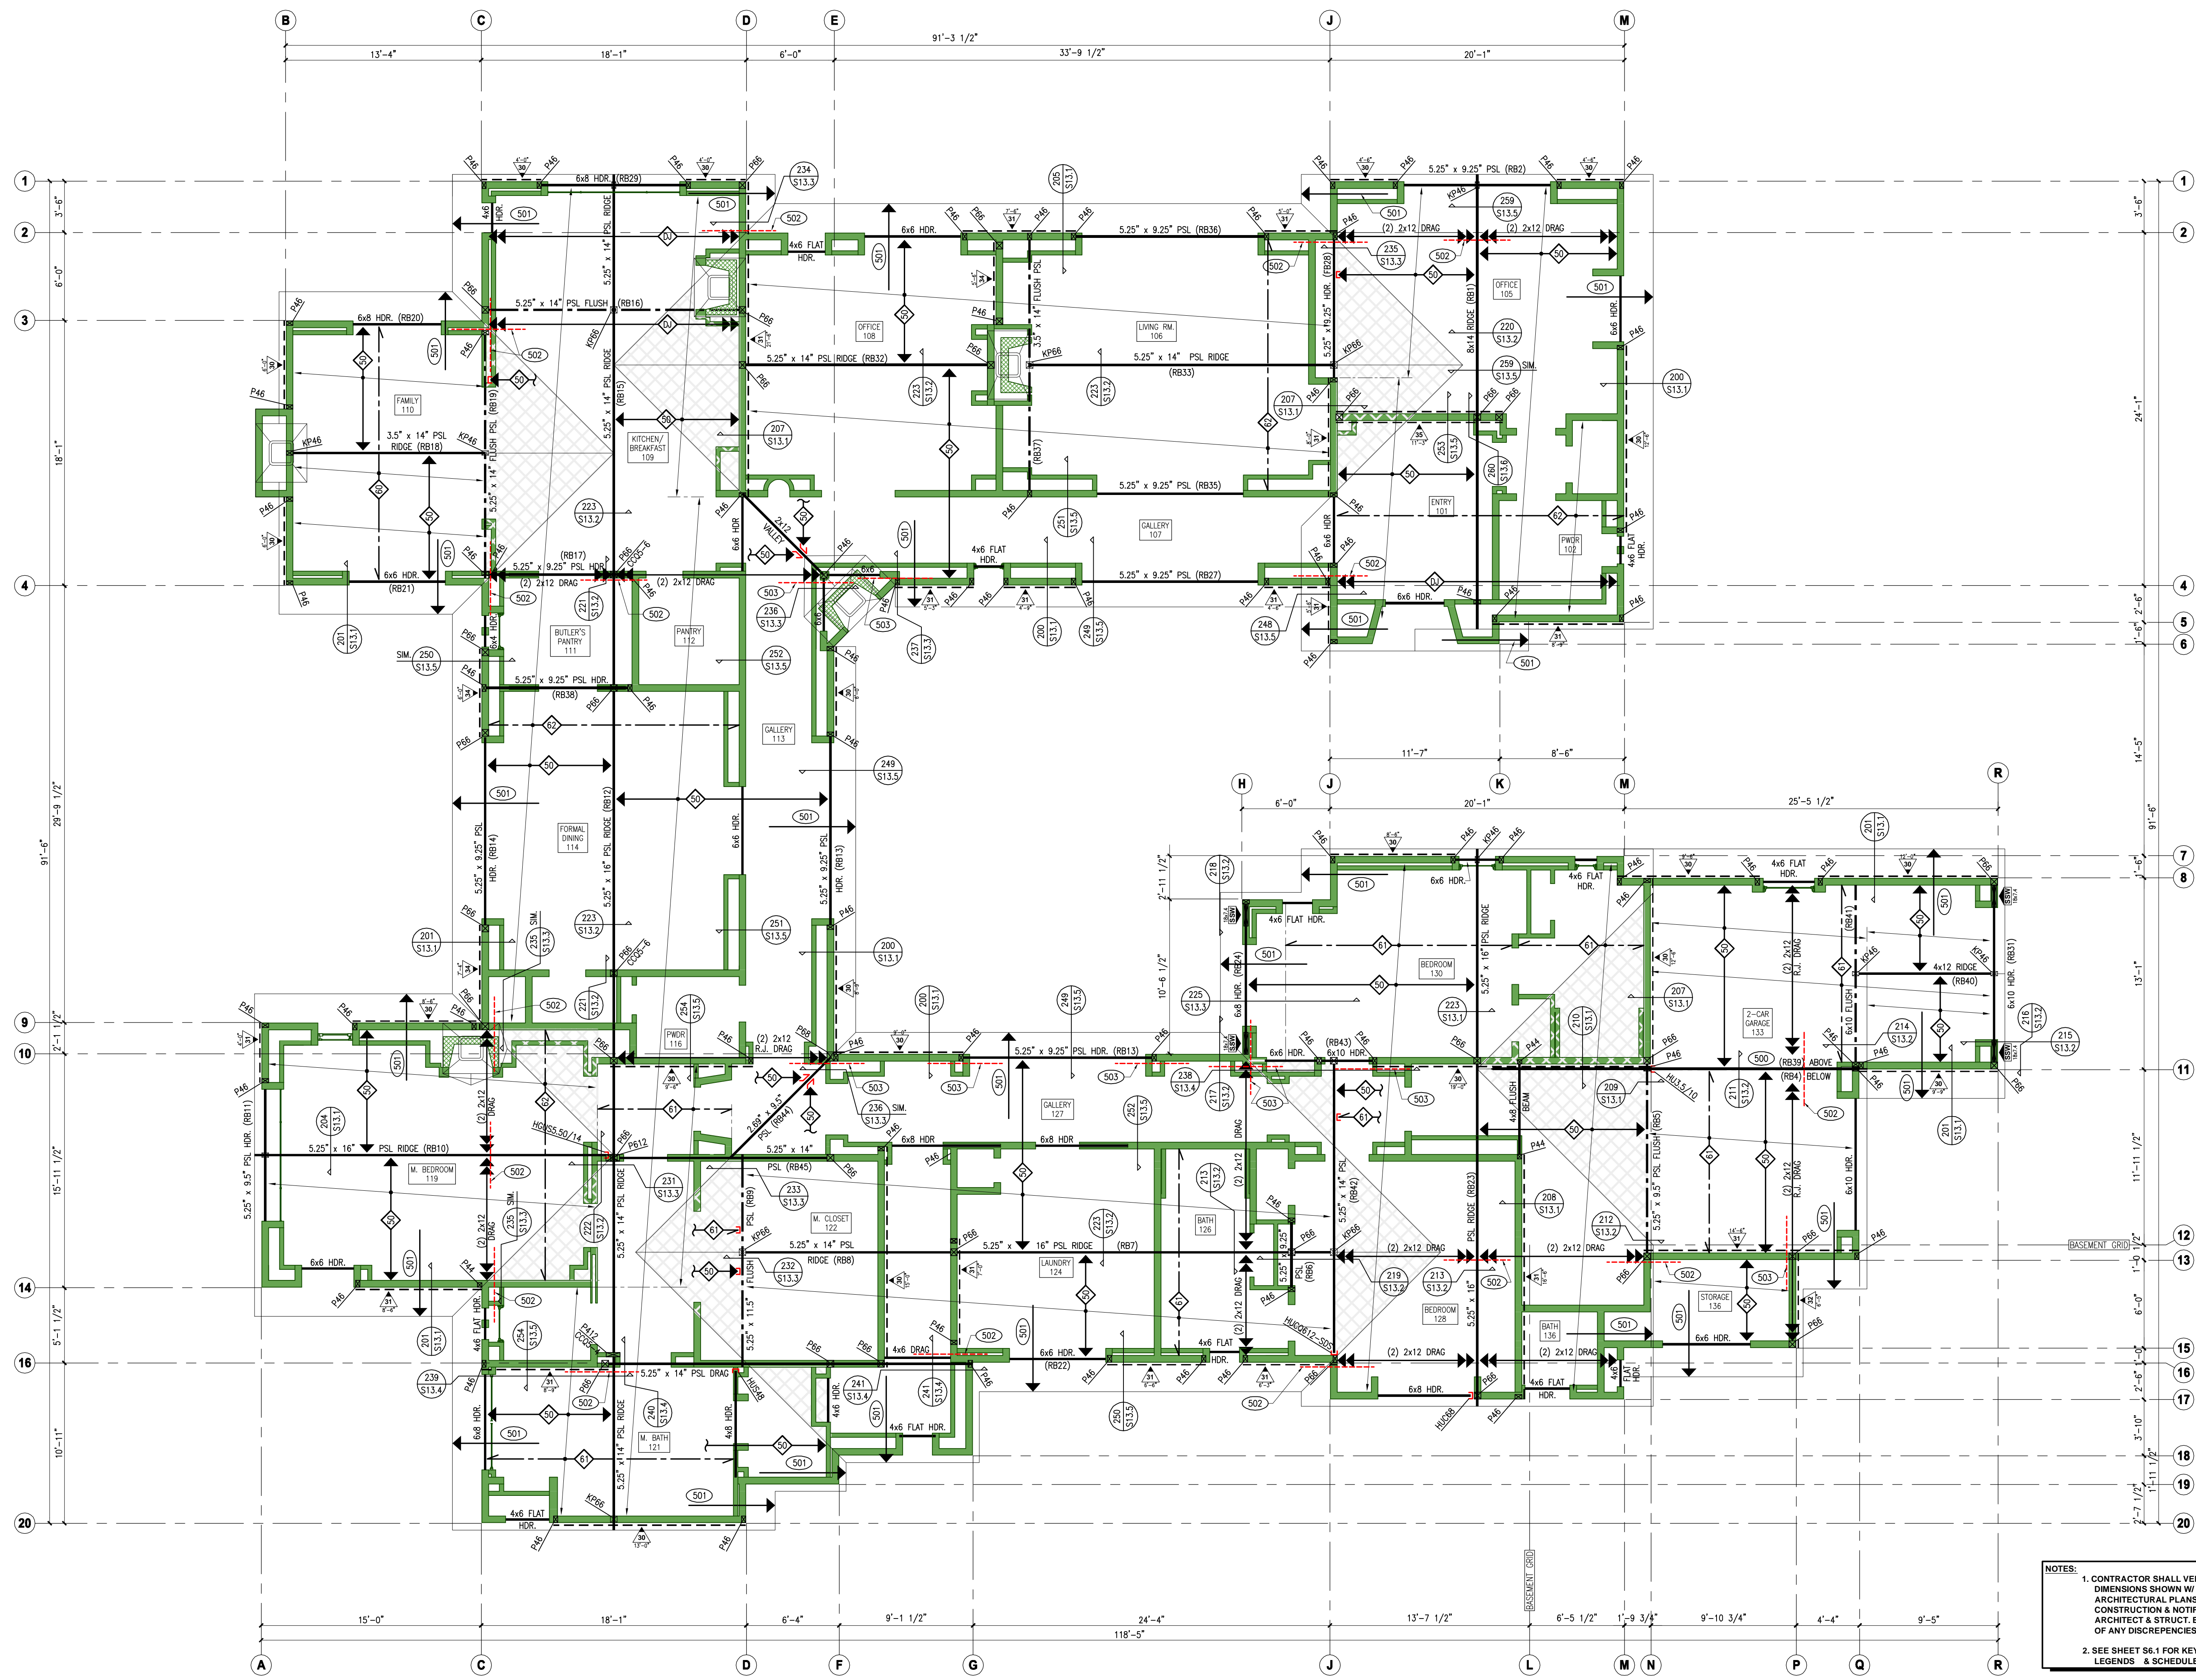


ROOF FRAMING PLAN

3/16"=1'-0"

NOTES:

- CONTRACTOR SHALL VERIFY ALL DIMENSIONS SHOWN WITH ARCHITECTURAL PLANS PRIOR TO CONSTRUCTION & NOTIFY THE ARCHITECT & STRUCT. ENGINEER OF ANY DISCREPANCIES.
- SEE SHEET S6.1 FOR KEY NOTES, LEGENDS & SCHEDULES.

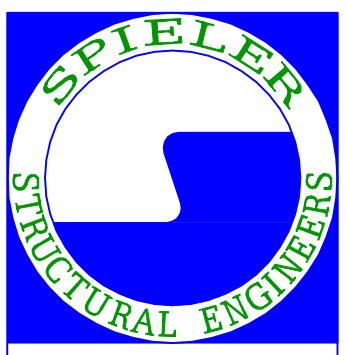

628 STATE STREET
SUITE 203
SANTA BARBARA
CALIFORNIA 93101
PH. (805) 568-1750
FX. (805) 568-1743
spielerengineers.com



CONSTRUCTION DOCUMENTS

OWNER: _____ DATE: _____

CONSULTANT: _____ DATE: _____

CONTRACTOR: _____ DATE: _____

NO.	DATE	ISSUED FOR
	MARCH 18, 2009	BUILDING DEPARTMENT SUBMITTAL
	JUNE 1, 2009	BUILDING DEPARTMENT RESUBMITTAL
	DECEMBER 23, 2009	STRUCTURAL REVISIONS

**CASEY RESIDENCE
GUESTHOUSE,
GARAGE AND CABANA**
3971 CUERVO AVENUE
HOPE RANCH, CA 93110

Plot date: Fri, Jun 24, 2011 - 11:08am

SHEET NAME:

**ROOF FRAMING
PLAN**

SSE JOB NO. 2008005
SHEET NO. **S5.1**
DRAWN BY: TC