


THESE DRAWINGS ARE THE INSTRUMENTS OF SERVICE AND ARE THE PROPERTY OF ROBERTS DESIGN GROUP ARCHITECTURE + INTERIORS, INC. ALL DESIGNS AND OTHER INFORMATION CONTAINED ON THESE DRAWINGS ARE FOR USE ON THE SPECIFIED PROJECT AND SHALL NOT BE USED ON OTHER PROJECTS OR FOR ADDITIONS TO THIS PROJECT OR FOR COPIATION OF THE PROJECT BY OTHERS WITHOUT FIRST OBTAINING THE EXPRESSED WRITTEN CONSENT OF ROBERTS DESIGN GROUP ARCHITECTURE + INTERIORS, INC. THESE DRAWINGS SHALL NOT BE REPRODUCED, CHANGED OR COPIED IN ANY FORM WHATSOEVER WITHOUT FIRST OBTAINING THE EXPRESSED WRITTEN PERMISSION AND CONSENT OF ROBERTS DESIGN GROUP ARCHITECTURE + INTERIORS, INC. THIS PERMISSION AND CONSENT IS GIVEN BY THE CLIENT OF UNAUTHORIZED REUSE OF THESE PLANS BY A THIRD PARTY. THE THIRD PARTY SHALL HOLD ROBERTS DESIGN GROUP ARCHITECTURE + INTERIORS, INC. HARMLESS OF ANY AND ALL CLAIMS TO THE FULLEST EXTENT PERMITTED BY LAW.

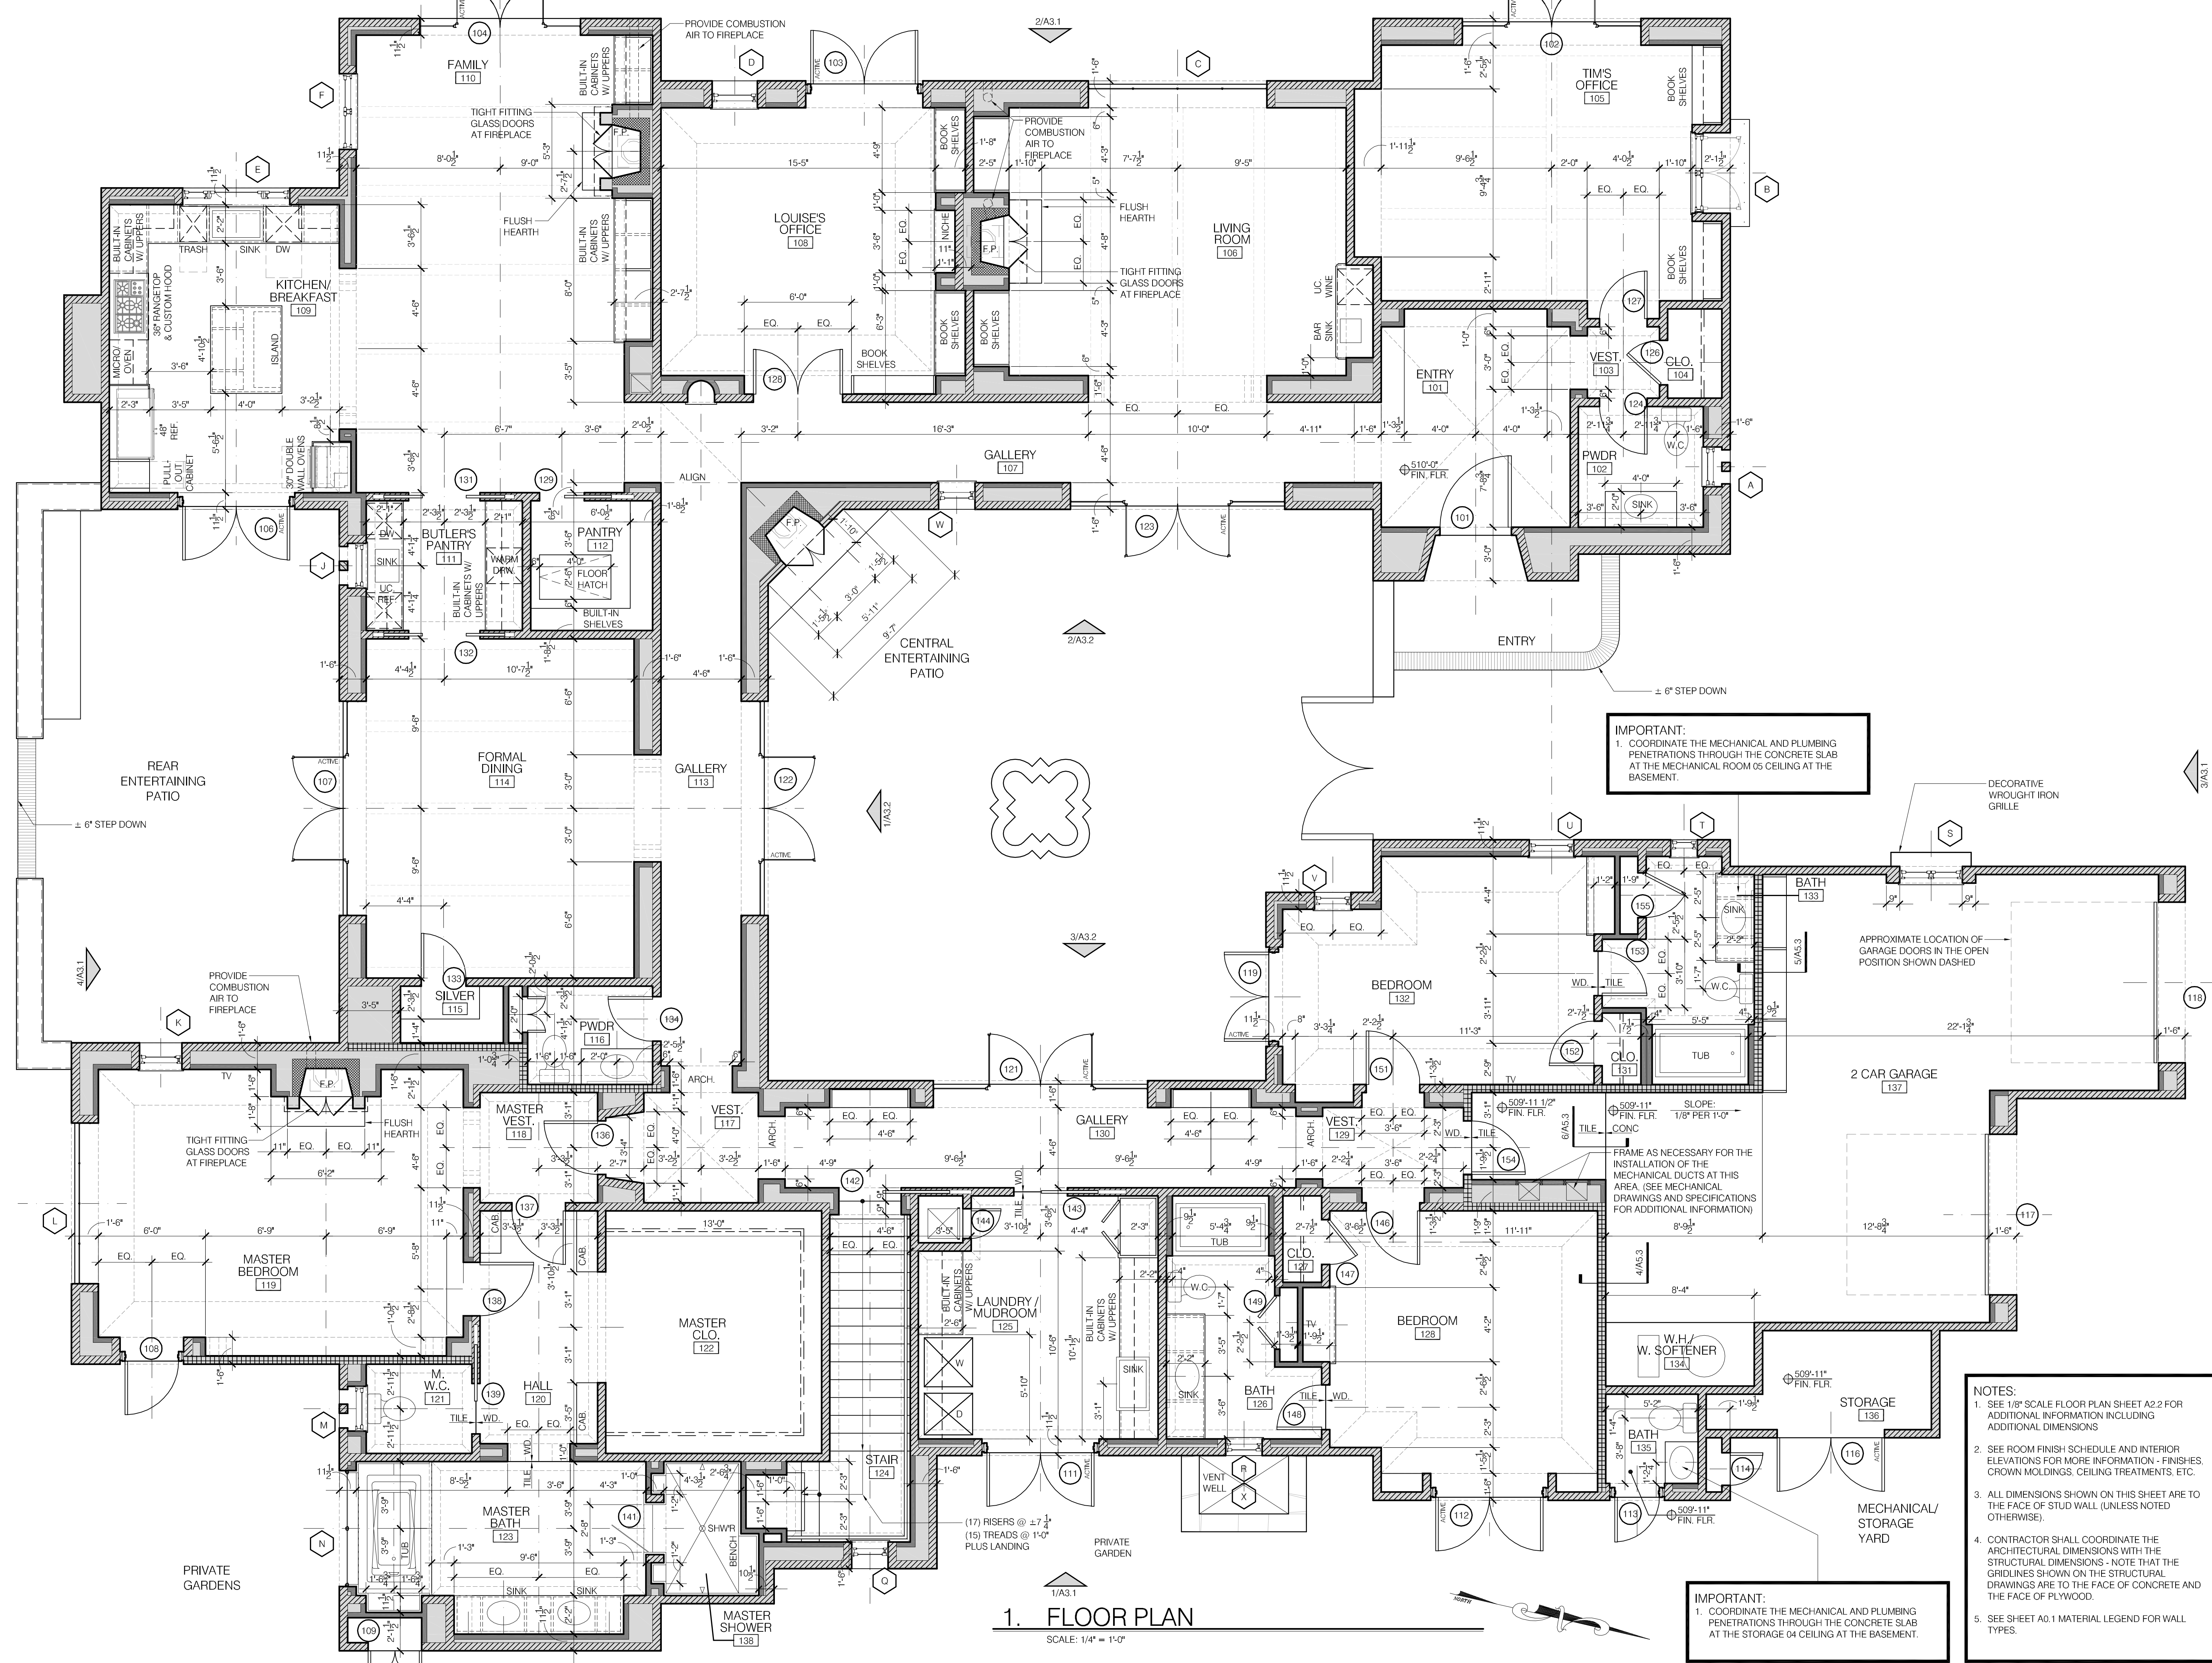

**IMPORTANT:**  
1. COORDINATE THE MECHANICAL AND PLUMBING PENETRATIONS THROUGH THE CONCRETE SLAB AT THE MECHANICAL ROOM 05 CEILING AT THE BASEMENT.

**NOTES:**  
1. SEE 1/8" SCALE FLOOR PLAN SHEET A2.2 FOR ADDITIONAL INFORMATION INCLUDING ADDITIONAL DIMENSIONS  
2. SEE ROOM FINISH SCHEDULE AND INTERIOR ELEVATIONS FOR MORE INFORMATION - FINISHES, CROWN MOLDINGS, CEILING TREATMENTS, ETC.  
3. ALL DIMENSIONS SHOWN ON THIS SHEET ARE TO THE FACE OF STUD WALL (UNLESS NOTED OTHERWISE).  
4. CONTRACTOR SHALL COORDINATE THE ARCHITECTURAL DIMENSIONS WITH THE STRUCTURAL DIMENSIONS - NOTE THAT THE GRIDLINES SHOWN ON THE STRUCTURAL DRAWINGS ARE TO THE FACE OF CONCRETE AND THE FACE OF PLYWOOD.  
5. SEE SHEET A0.1 MATERIAL LEGEND FOR WALL TYPES.

**IMPORTANT:**  
1. COORDINATE THE MECHANICAL AND PLUMBING PENETRATIONS THROUGH THE CONCRETE SLAB AT THE STORAGE 04 CEILING AT THE BASEMENT.

**1. FLOOR PLAN**  
SCALE: 1/4" = 1'-0"

NO.	DATE	ISSUED FOR:
	MARCH 03, 2009	PROGRESS REVIEW
	MARCH 18, 2009	BUILDING DEPARTMENT SUBMITTAL
	JUNE 01, 2009	BUILDING DEPARTMENT RE-SUBMITTAL

**CASEY RESIDENCE GUESTHOUSE, GARAGE AND CABANA**  
3971 CUERVO AVENUE  
HOPE RANCH, CA. 93110

SHEET NAME: <b>MAIN LEVEL FLOOR PLAN</b>	
PROJECT NO. 06-005	SHEET NO. <b>A2.4</b>
DRAWN BY:	