




SPIERER
STRUCTURAL ENGINEERS
629 STATE STREET
SUITE 203
SANTA BARBARA
CALIFORNIA 93101
PH. (805) 568-1750
FX. (805) 568-1743
spierengineers.com

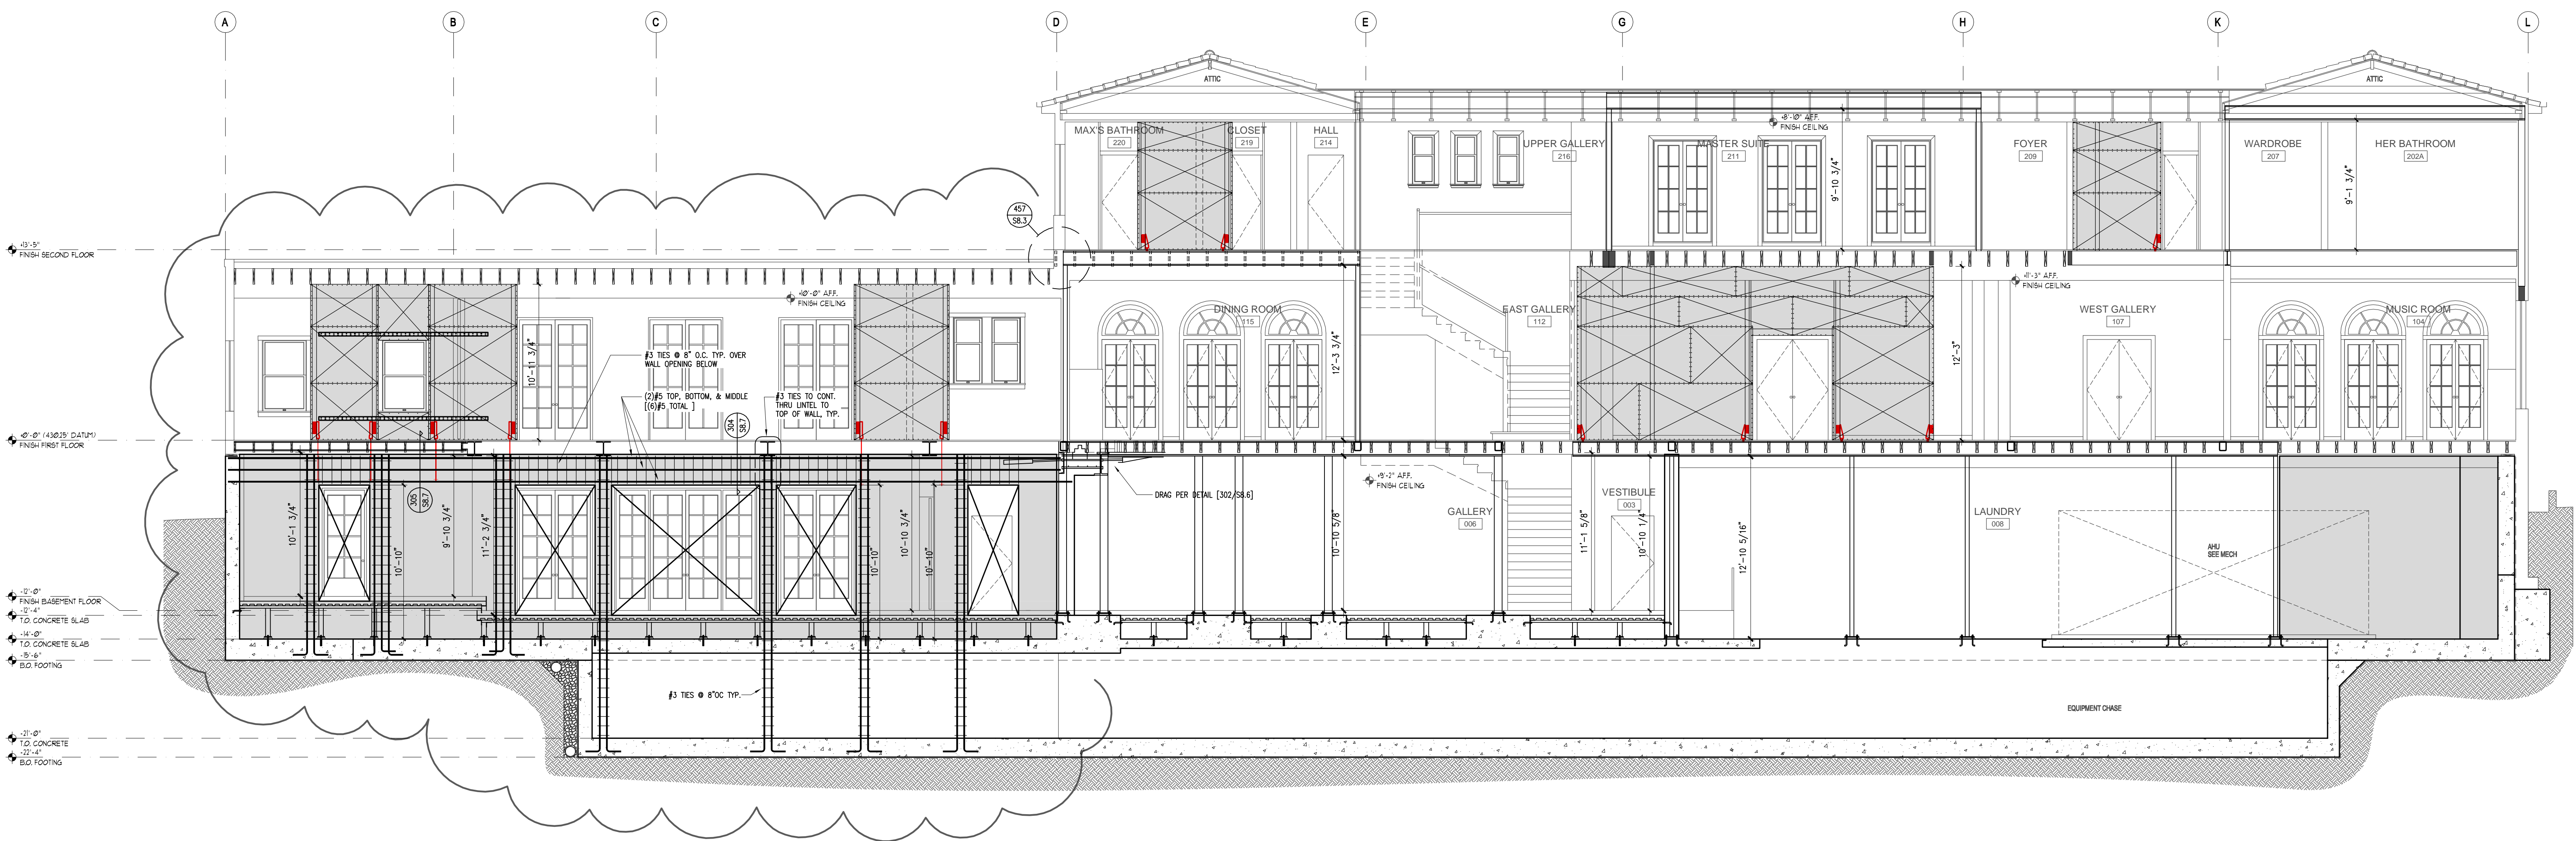


F LONGITUDINAL BUILDING SECTION
201-SECTS-3 3/16"=1'-0"

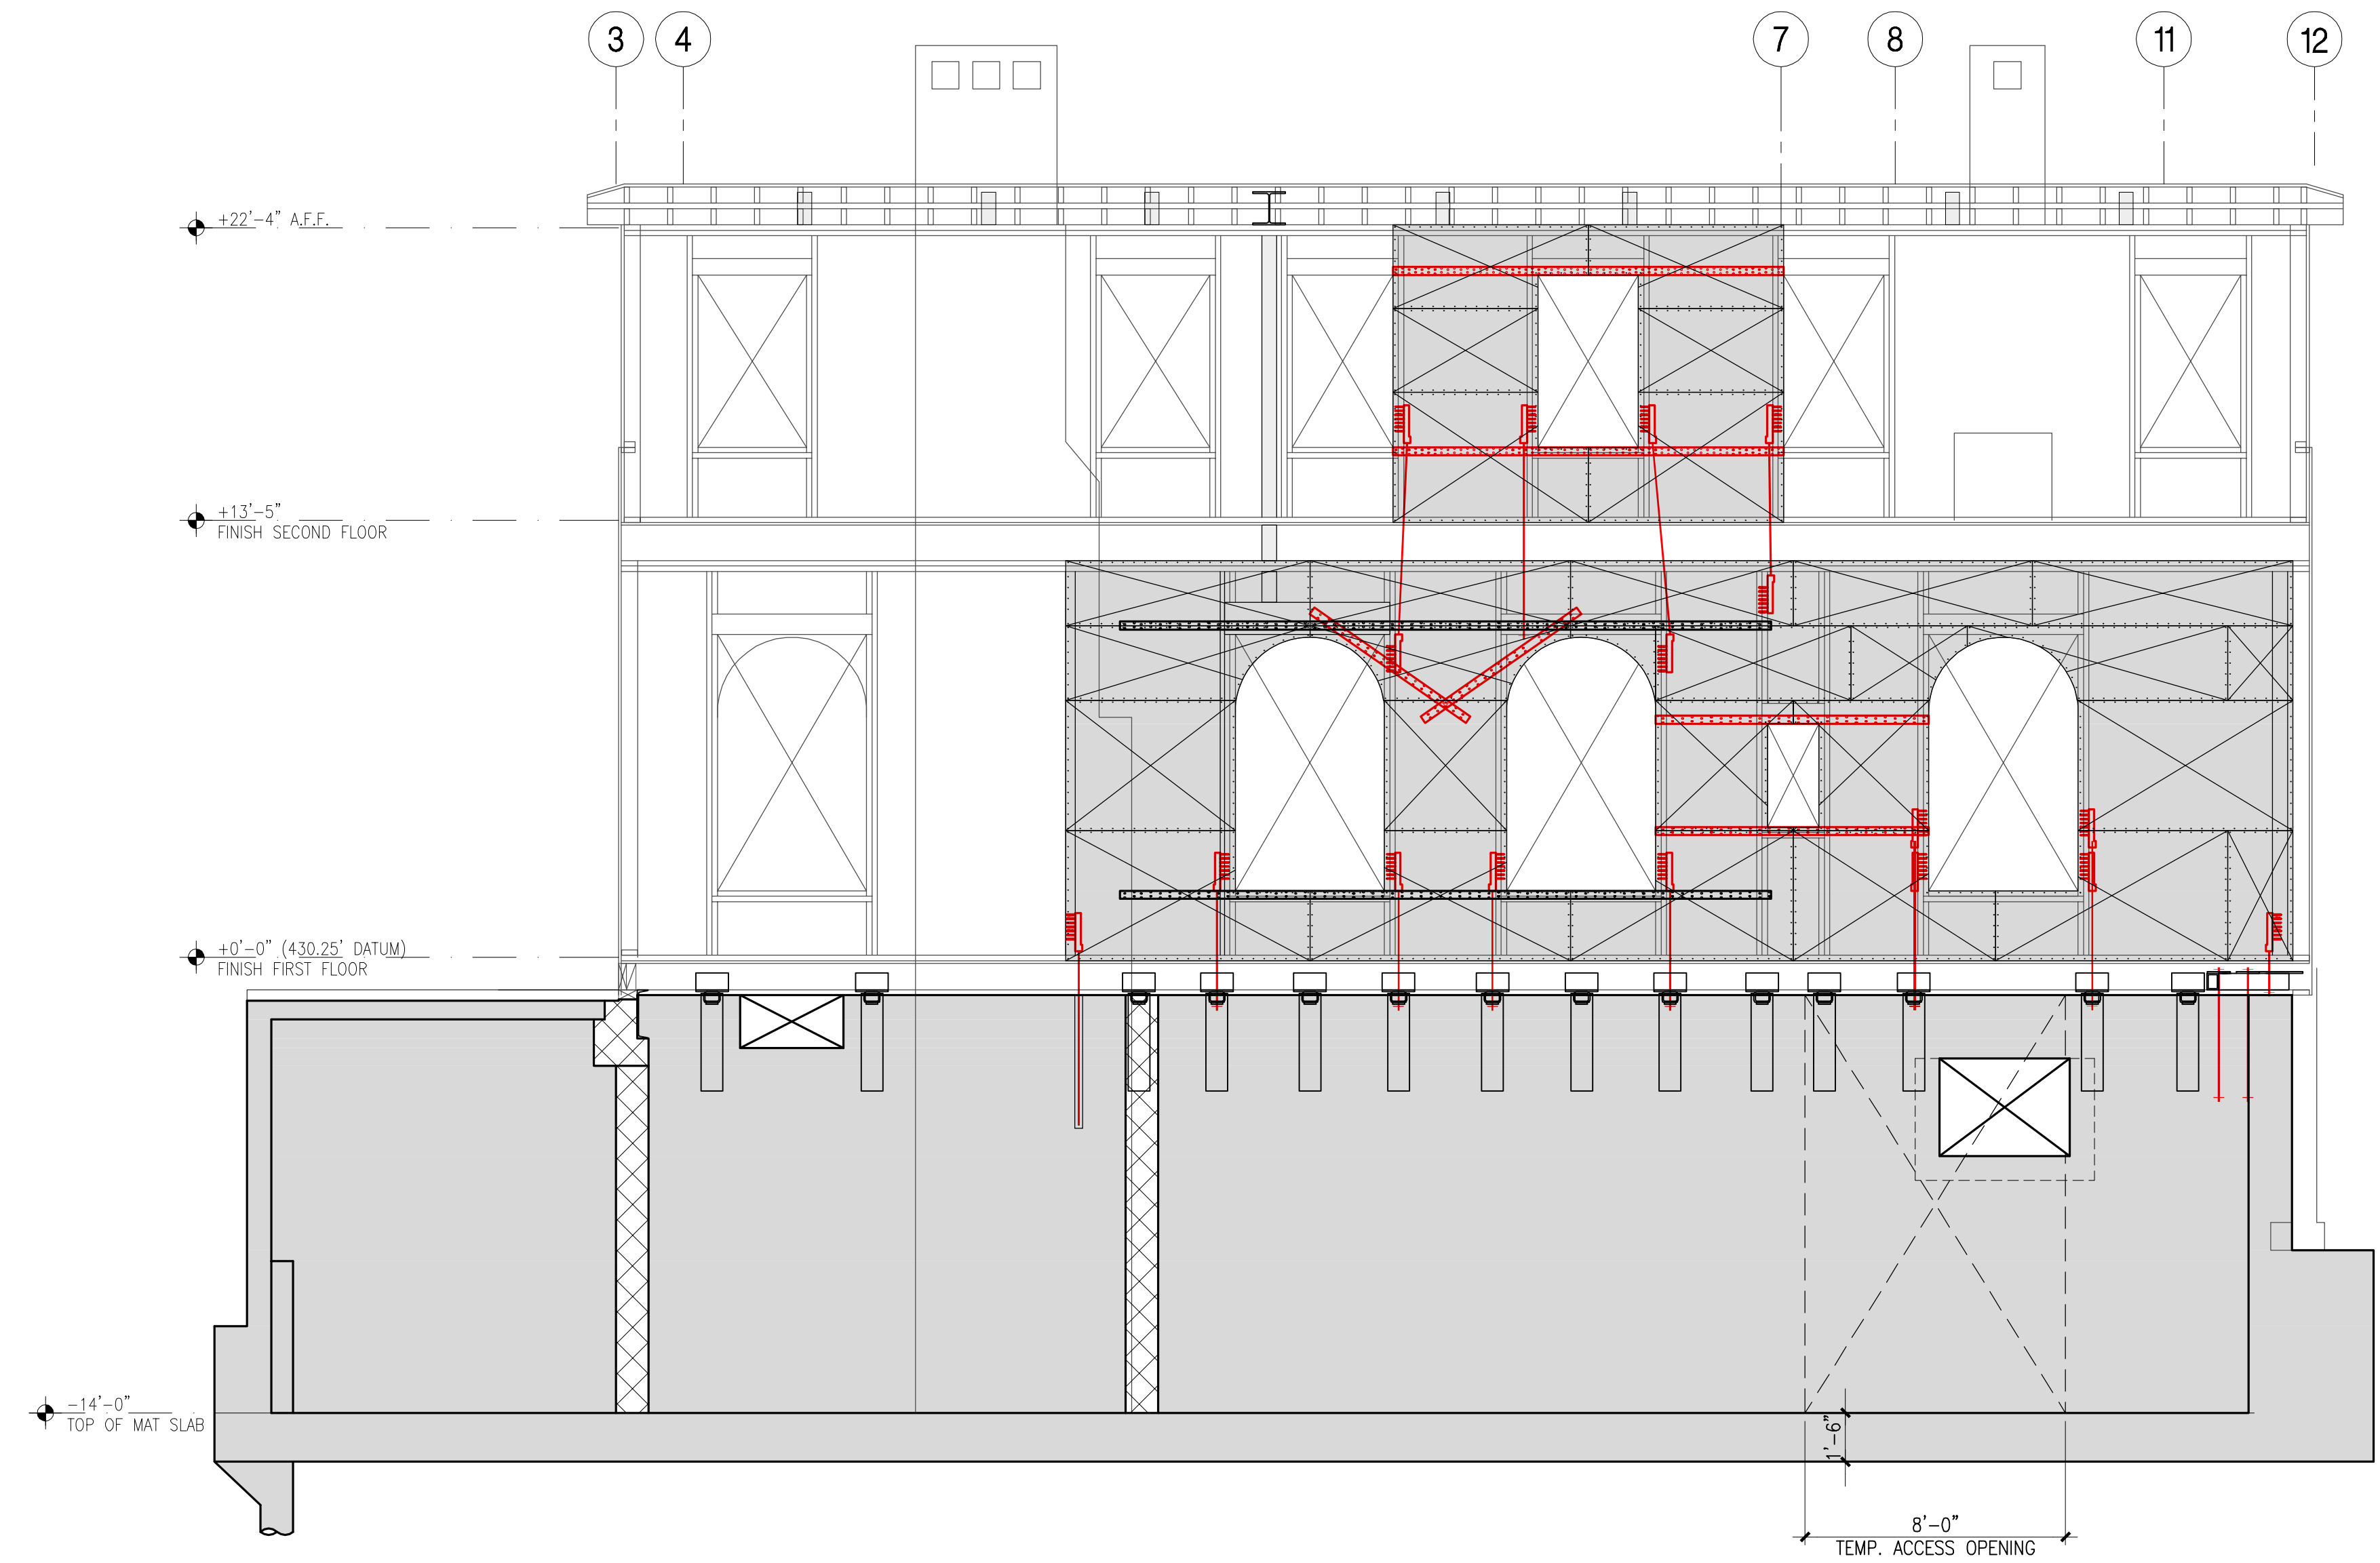

G WEST INTERIOR WALL ELEVATION (GRID L)
201-SECTS-3 1/4"=1'-0"

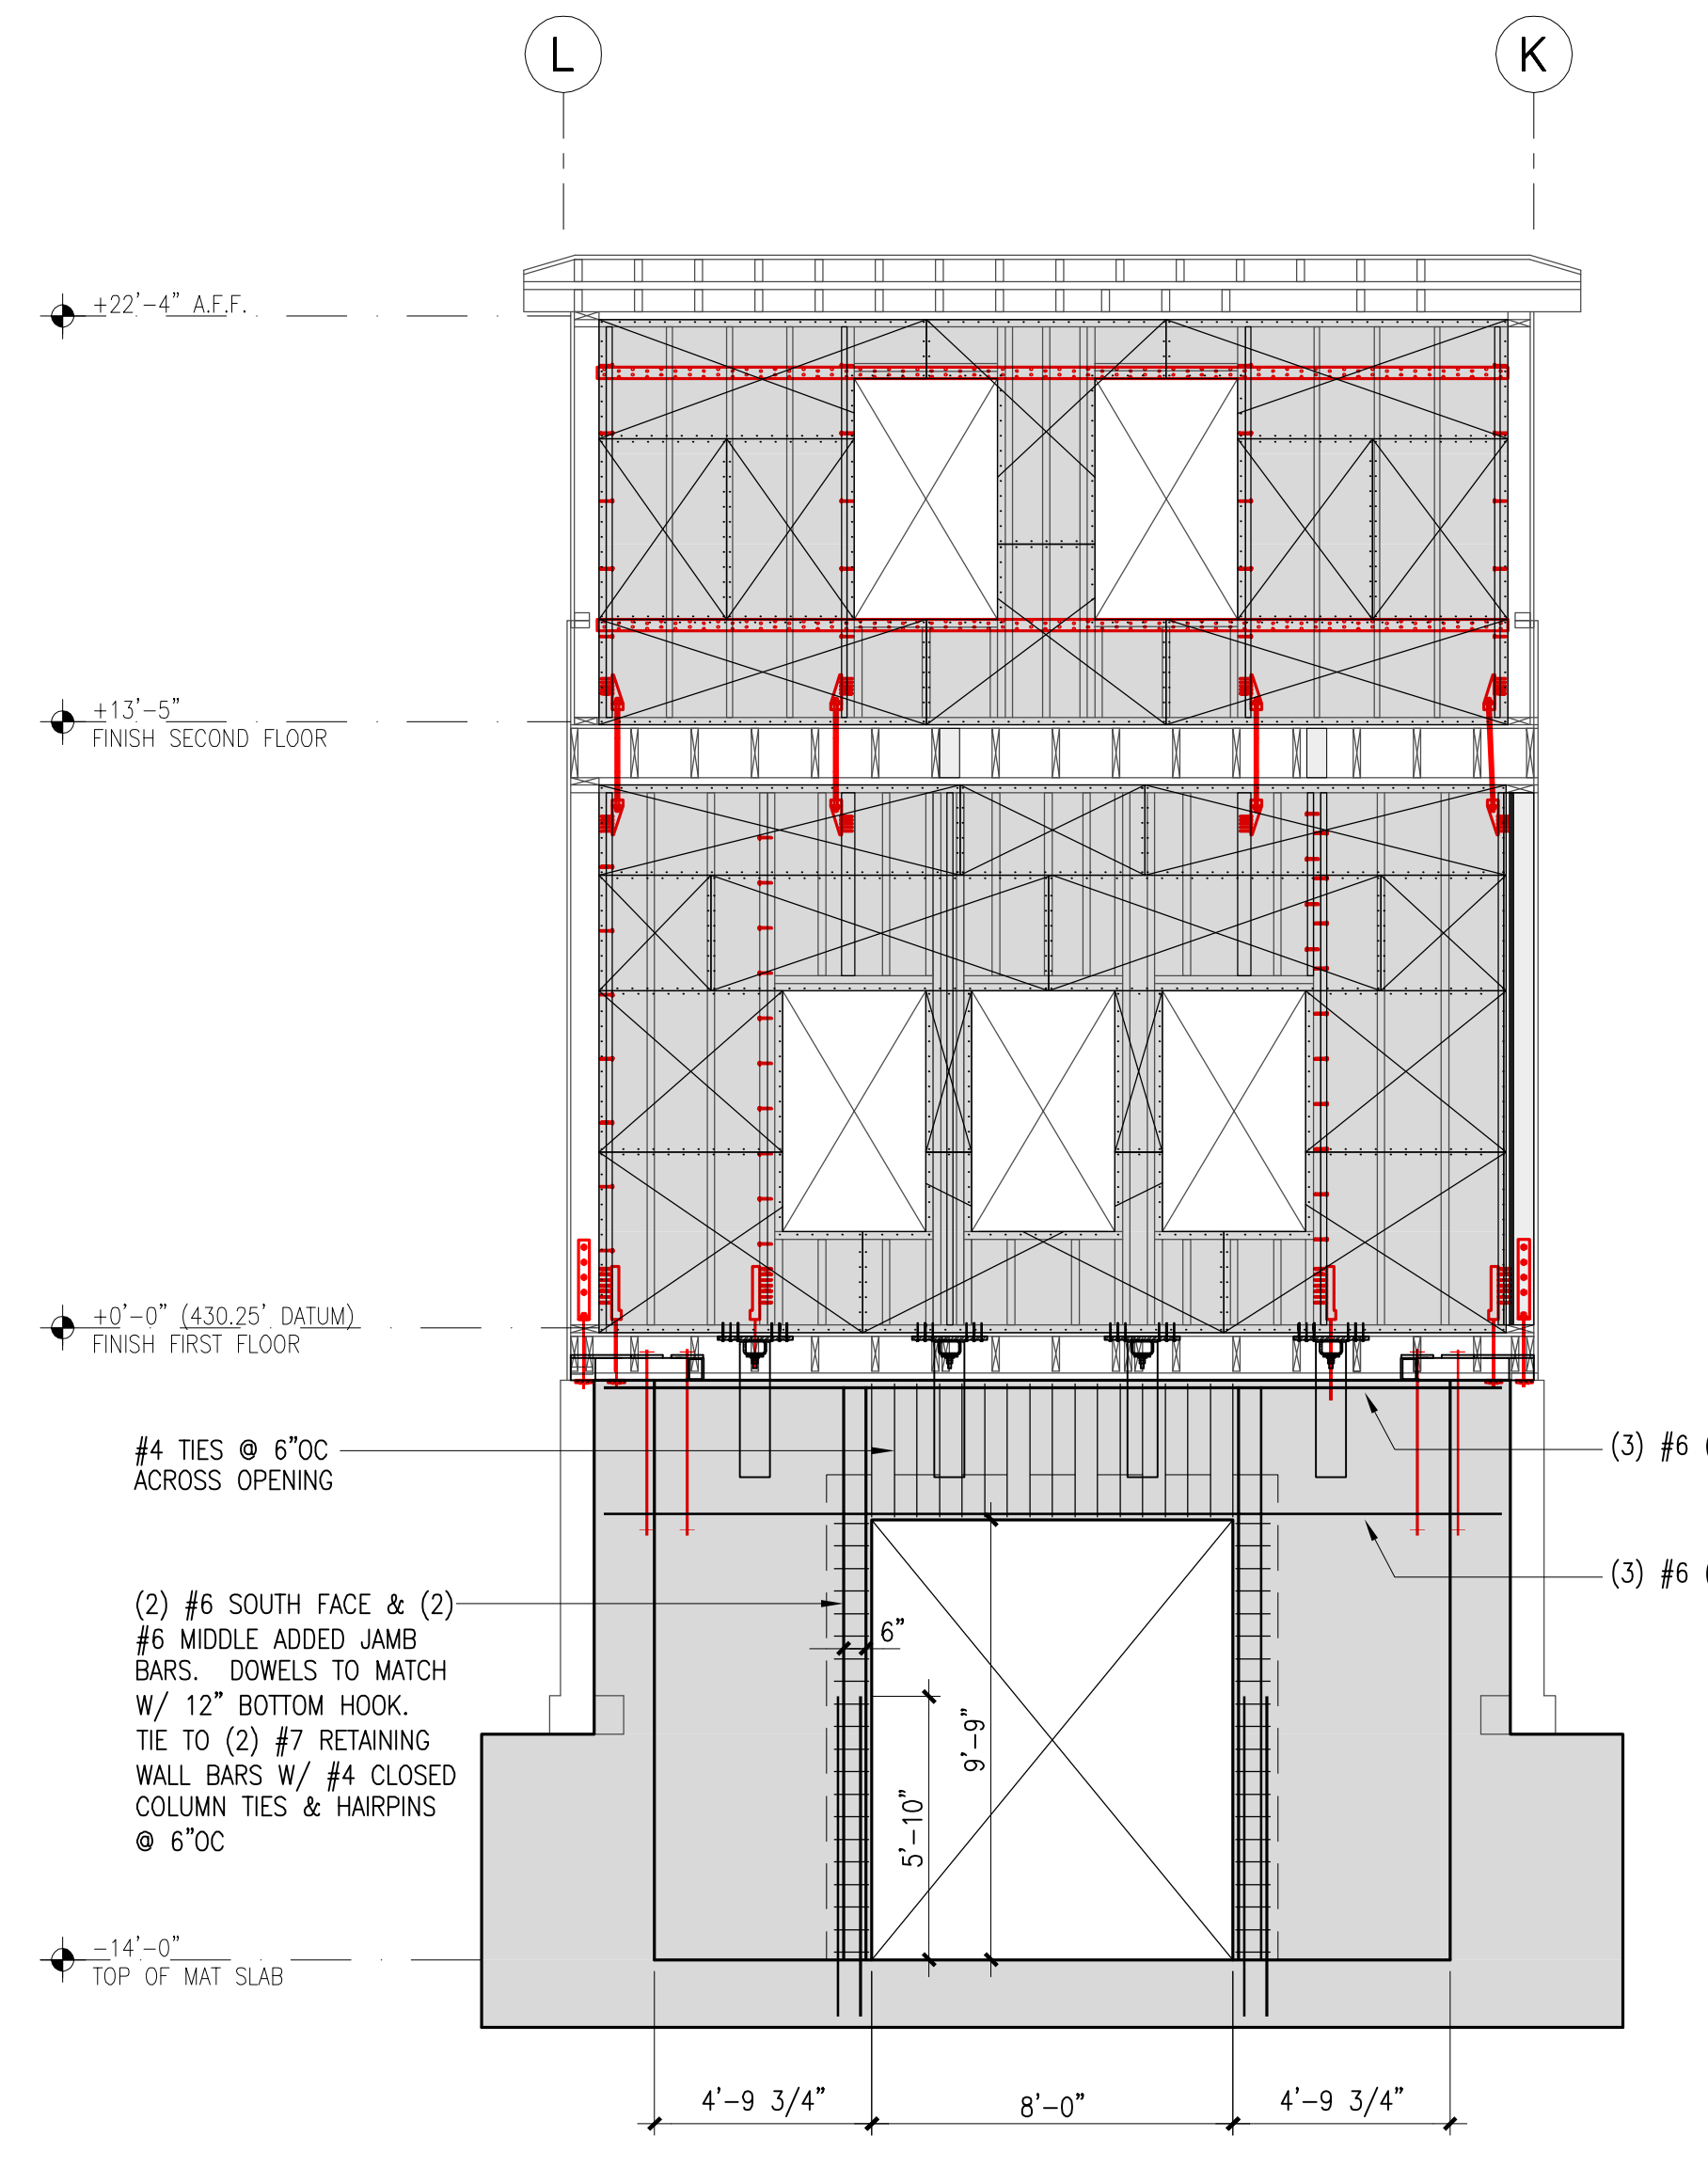

H NORTH INTERIOR WALL ELEV. (GRID 12)
201-SECTS-3 1/4"=1'-0"

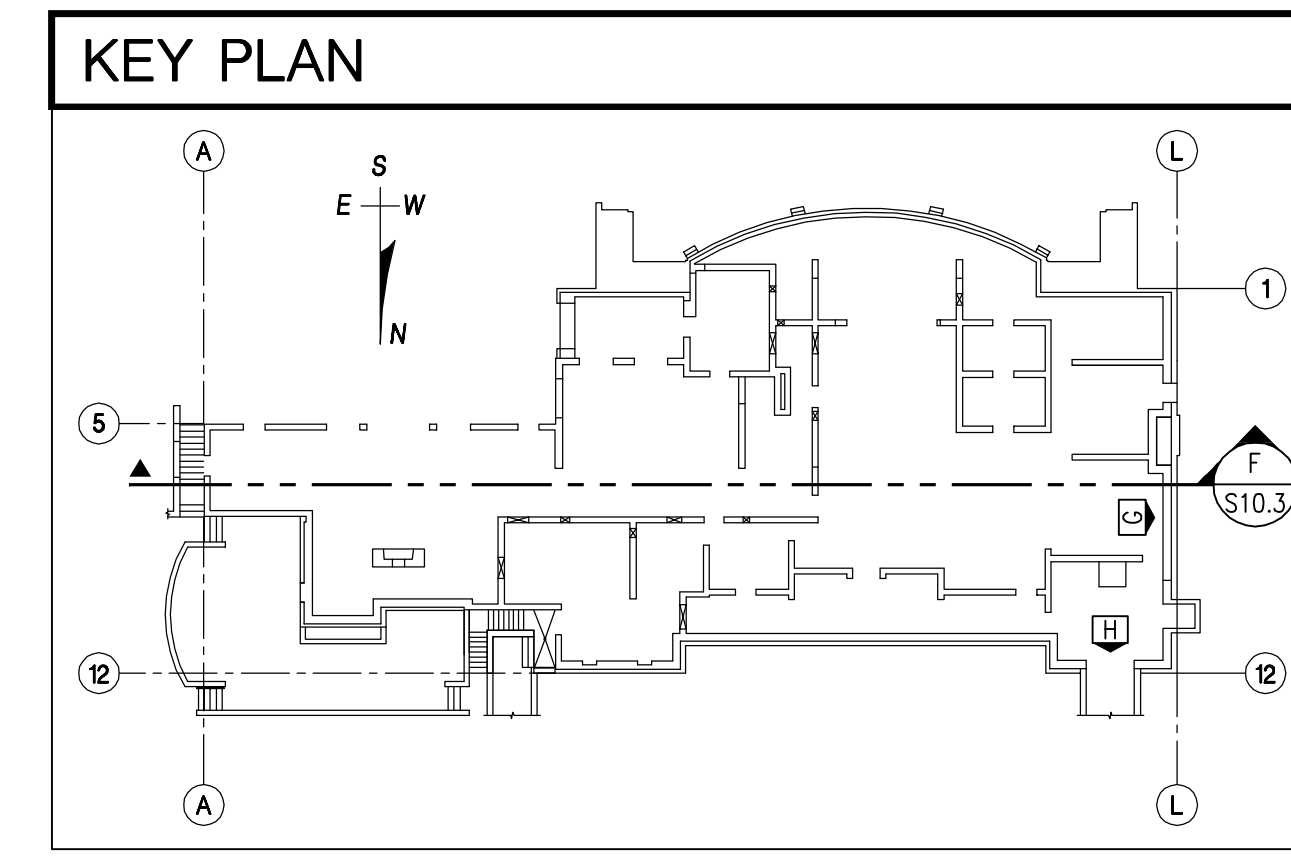

FAR AFIELD ESTATE

670 HOT SPRINGS ROAD
MONTECITO, CALIFORNIA

SSE PROJECT #: 92001
SSE PLOT DATE: Wed. Mar. 02 '05 05:49pm

NO.	DESCRIPTION	DATE
---	BUILDING DEPARTMENT SUBMITTAL	01/25/05
---	EAST WING FRAMING BID SET	07/08/05
---	STRUCTURAL CONSULTATION	10/21/08

ESTATE RENOVATION

S10.3
STRUCTURAL
BUILDING SECTIONS
SCALE AS NOTED